

new SPURS headquarters

new entrance corridor
solid wood bench,
window seat, & table

wall mounted display cases
(off-the-shelf fixtures)


picture wall

new SPURS
sign

URBANIZATION MURAL

DUSP/SPURS CORRIDOR BLDG.9 4TH FLOOR

culture lab 2005 – DRAWN BY WILLIAM ABRAHAMSON

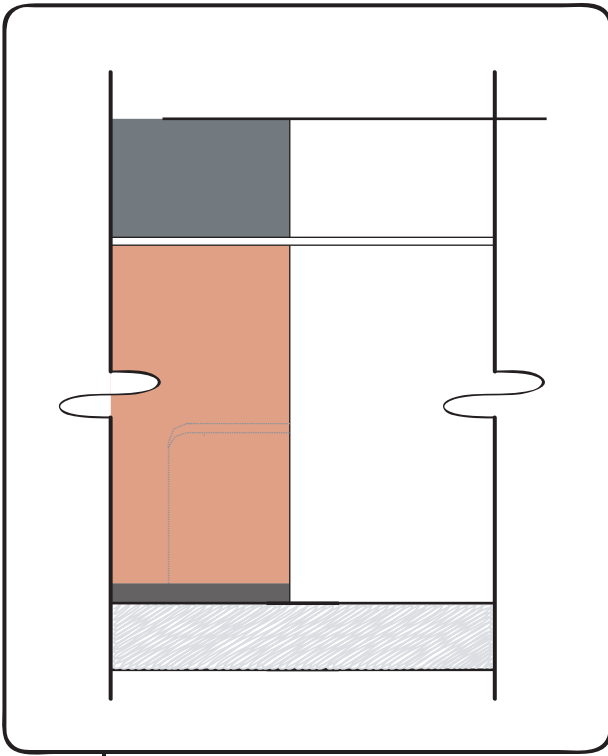

PROJECT OUTLINE


- 1) PAINT BUILDING 9, 4TH FLOOR CORRIDOR WALLS (TERRA COTTA COLOR - tba)
- 2) PAINT URBANIZATION TIMELINE ON NORTH CORE WALL W/ "CENTURY MARKERS" WITH LARGEST CITY LISTS
- 3) INSTALL WINDOW SEAT, BENCH, TABLE, AND ACRYLIC DISPLAY BOXES IN **SPURS** ENTRANCE CORRIDOR
- 4) REMOVE DOORS IN CORRIDOR

BENCHES AND TABLE

- LOCATE BUTCHER BLOCK TABLES
- STRIP AND SAND
- CUT SLABS
- PURCHASE FASTENERS AND FINISH MATERIALS
- JOINT TEST
- JOINERY
- FINISH
- INSTALL

MURAL

- REFINE PAINT DESIGN
- PROPOSE COLOR SCHEME FOR APPROVAL
- ESTIMATE PAINT VOLUME
- PURCHASE PAINT
- LAYOUT ON WALL
- FILL IN
- CLEAN UP

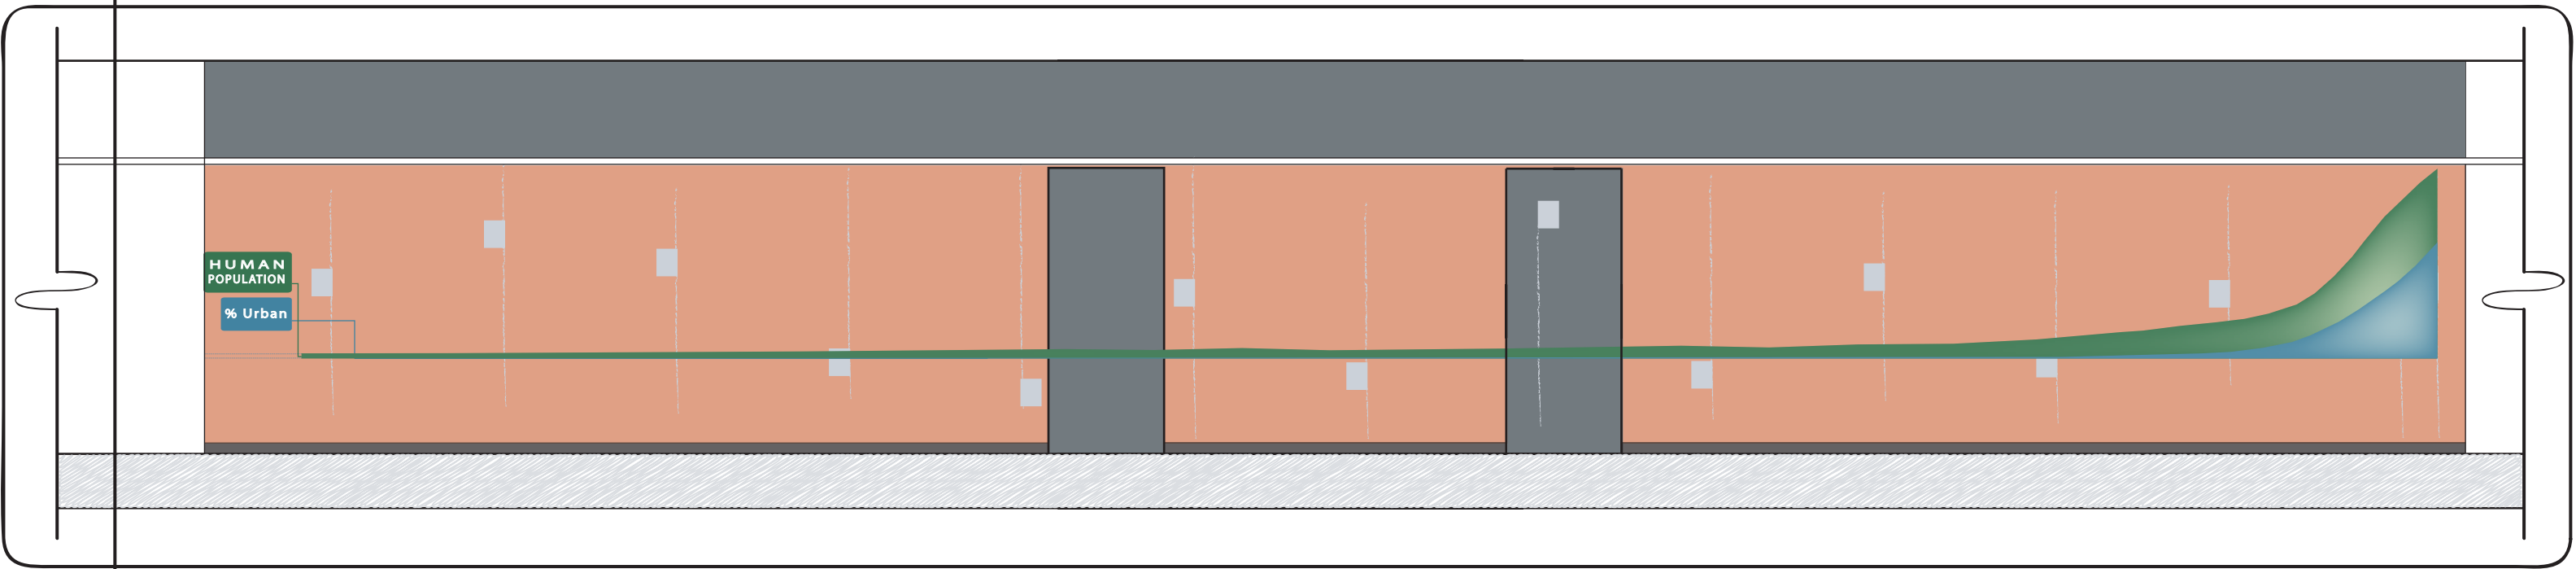




800 CE 2.5 mil	
Baghdad	600000
asdfkj	500000
asdfLkjH	400000
sdfL;kj	300000
asdfLkj	200000
asdf;Lkj	100000
asfkLj	10000
asd;Lfkj	1000
asdfklj	100
as;fkLj	10

2.5 mil	
Baghdad	1000
asdfkj	1000
asdfLkjH	1000
sdfL;kj	1000
asdfLkj	1000
asdf;Lkj	1000
asfkLj	1000
asd;Lfkj	1000
asdfklj	1000
as;fkLj	1000

Baghdad	1000
asdfkj	1000
asdfLkjH	1000
sdfL;kj	1000
asdfLkj	1000
asdf;Lkj	1000
asfkLj	1000
asd;Lfkj	1000
asdfklj	1000
as;fkLj	1000

2 5 800 CE mil	
Baghdad	1000
asdfkj	1000
asdfLkjH	1000
sdfL;kj	1000
asdfLkj	1000
asdf;Lkj	1000
asfkLj	1000
asd;Lfkj	1000
asdfklj	1000
as;fkLj	1000

CENTURY MARKER STYLE SAMPLES

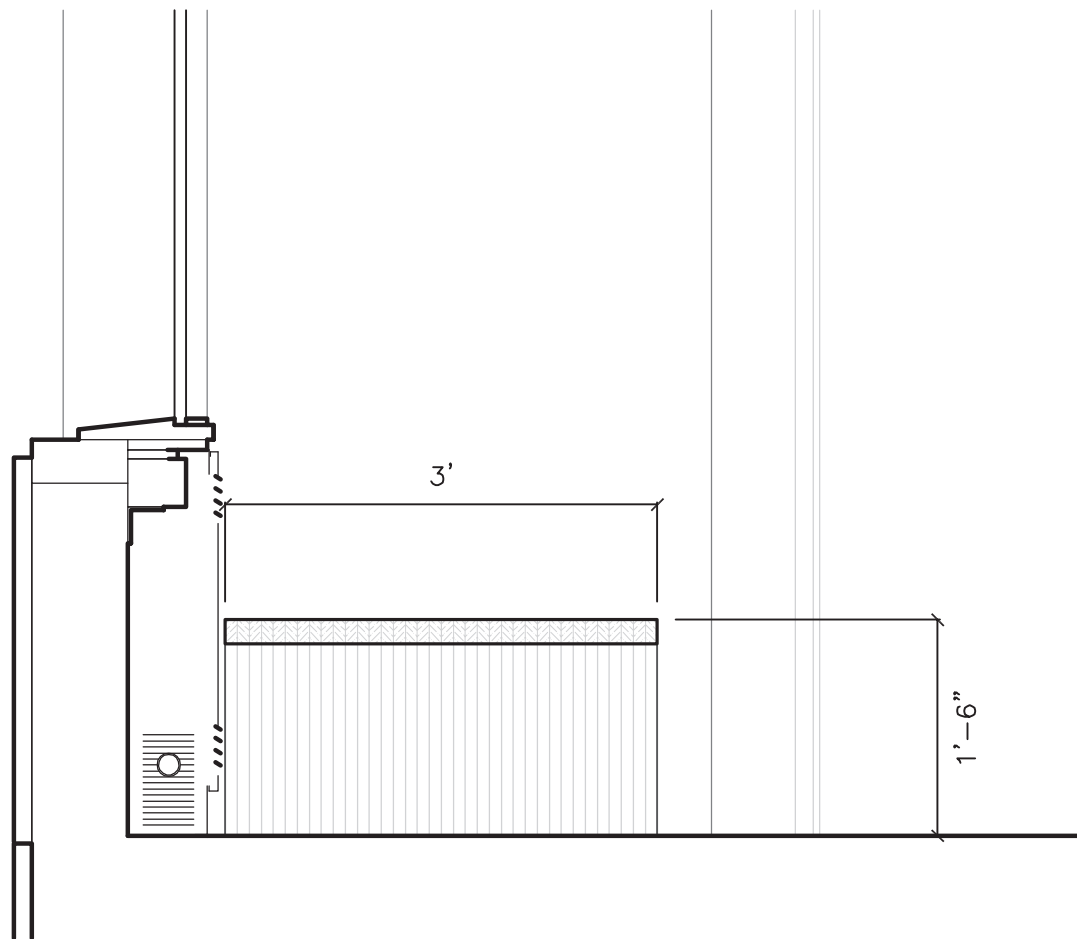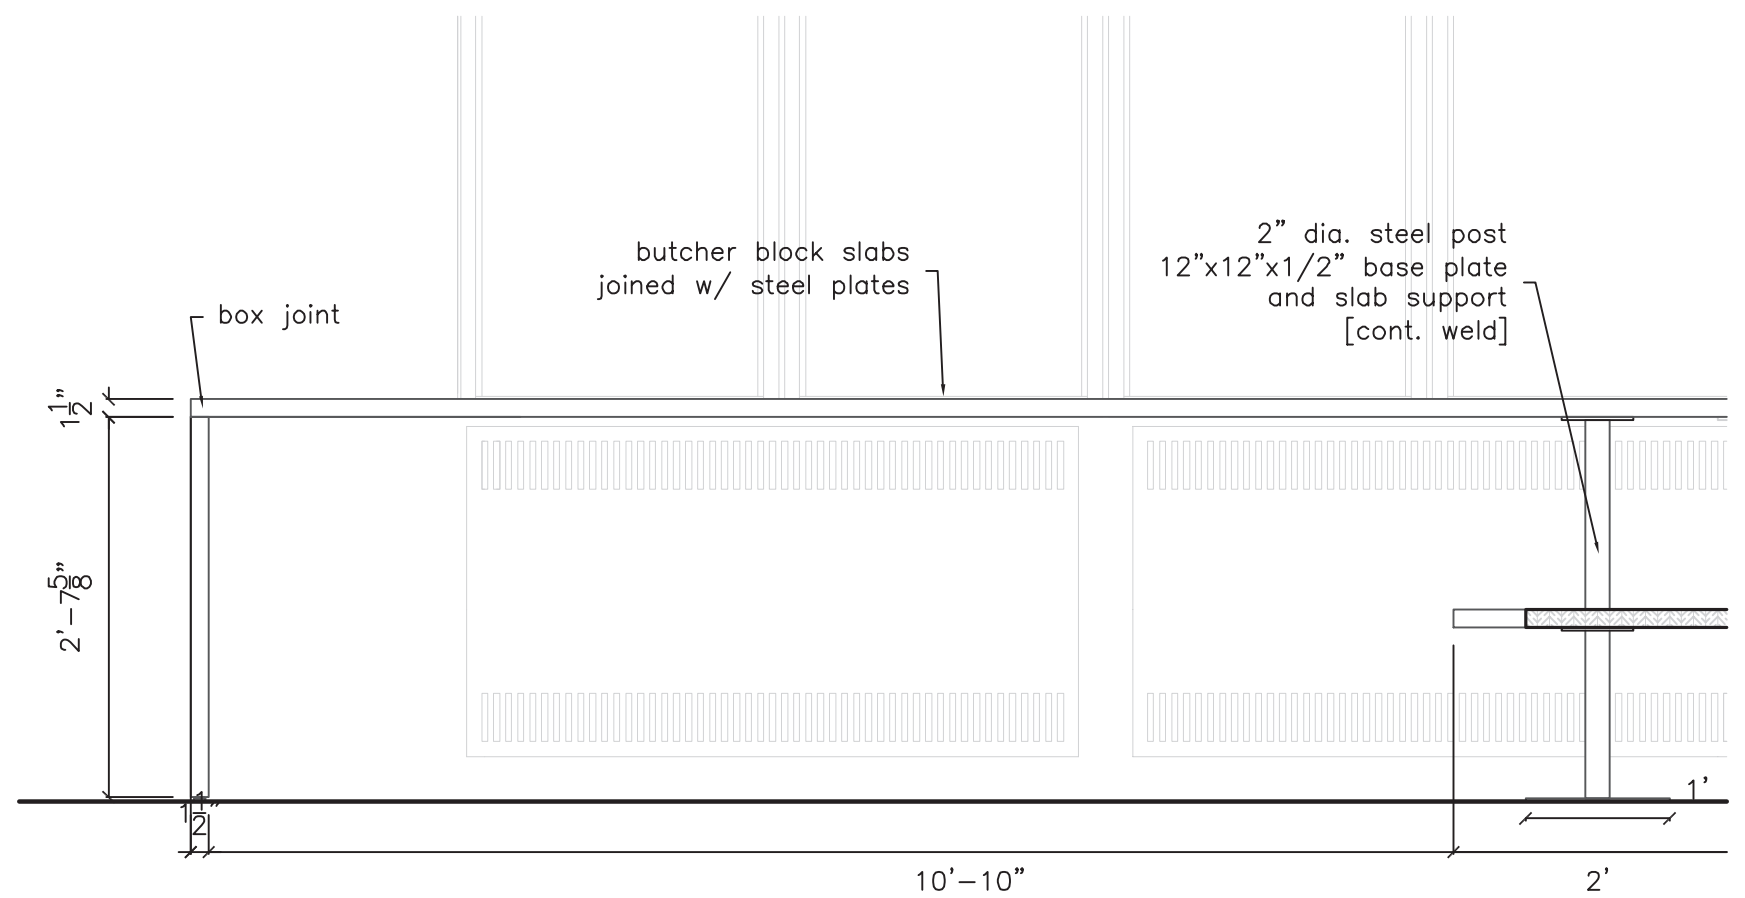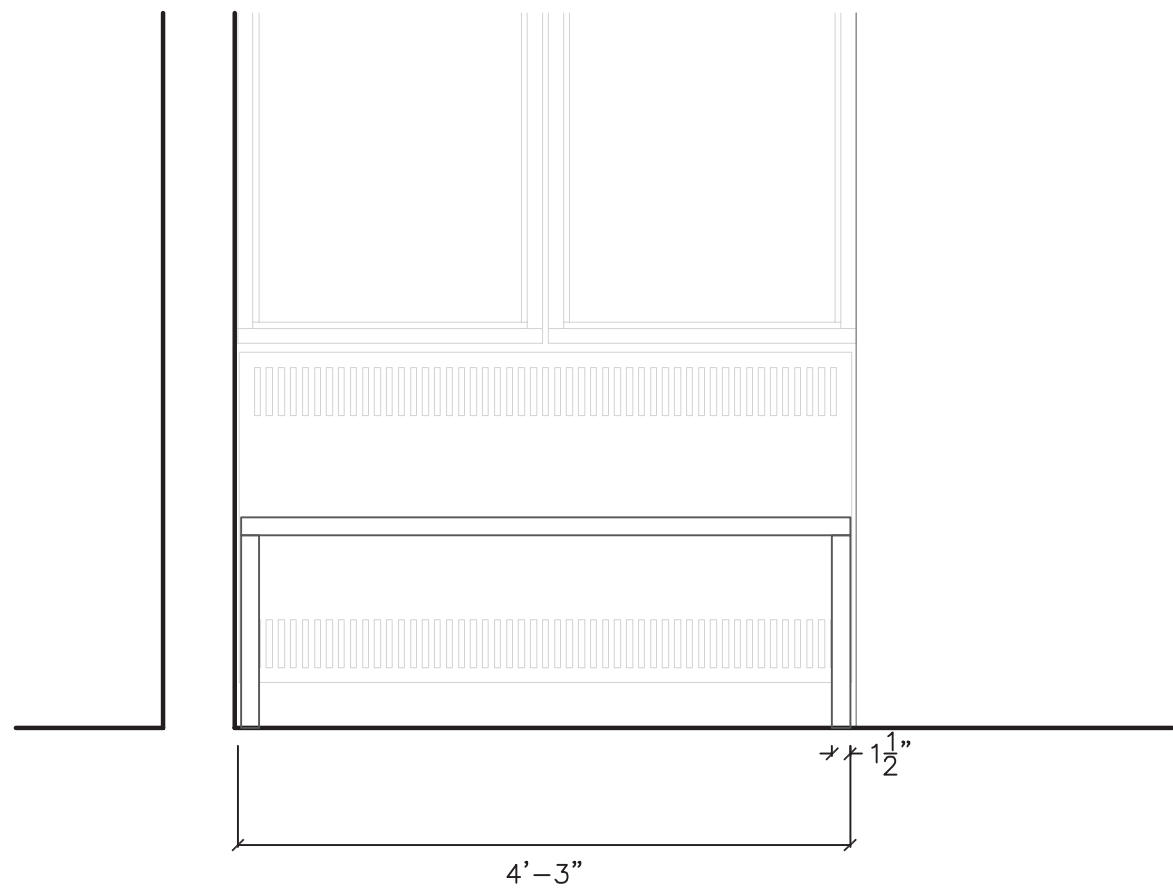

Bench Notes:
 - 1 1/2" Recycled Maple Butcher Block
 - Fabricated off-site and installed
 - Box jointed slabs
 - Fixed to wall (Movable for radiator access)

